




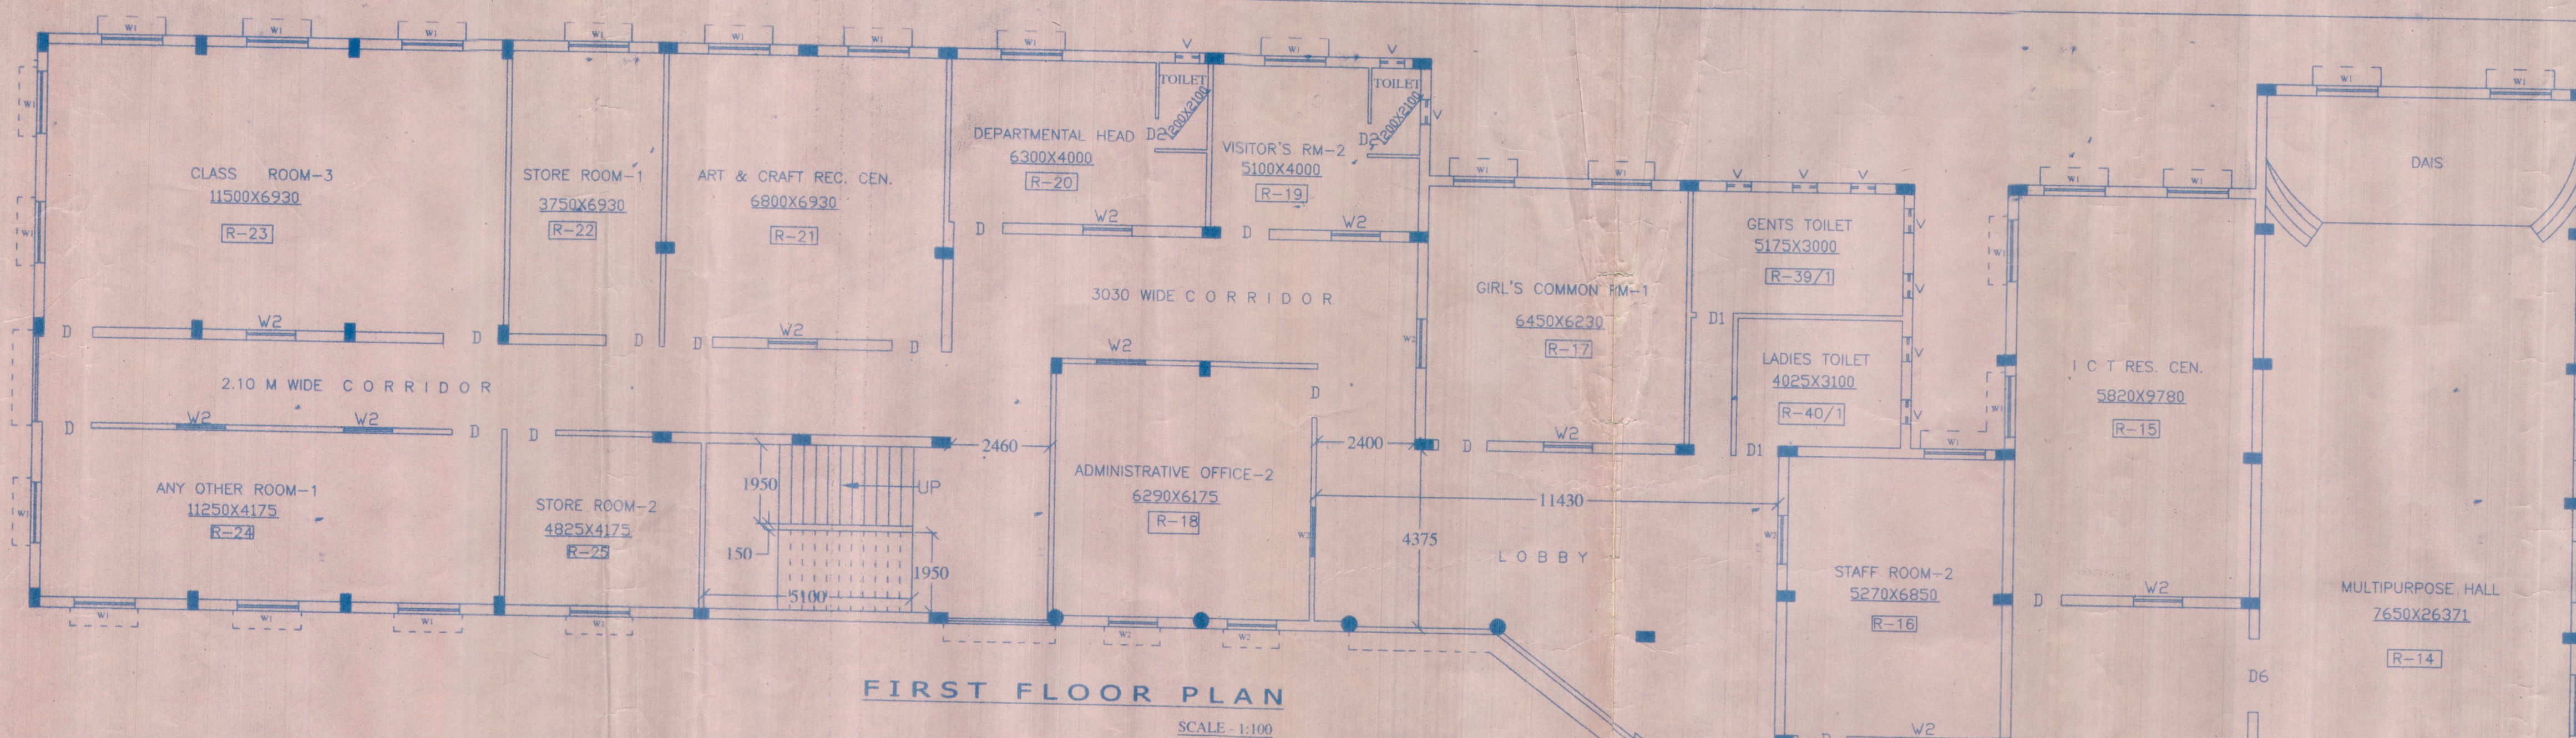

FIRST FLOOR PLAN
SCALE: 1:100

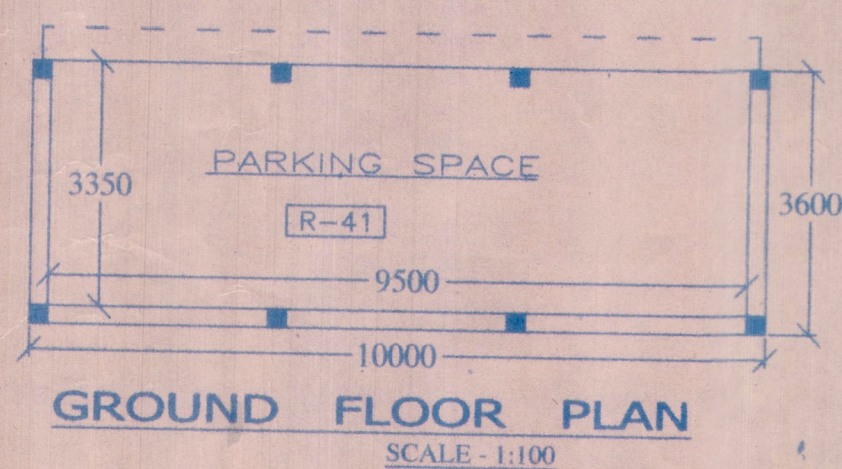

GROUND FLOOR PLAN
SCALE: 1:100

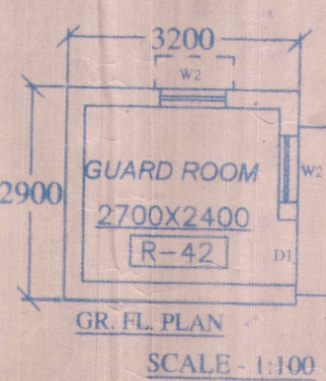


DOOR MARKED	SIZE (W X H)	WINDOW MARKED	SIZE (W X H)
D	1200X2100	W1	1500X1350
D1	900X2100	W2	1200X1350
D2	750X2000	V	600X450

ROOM NO.	DESCRIPTION	LENGTH IN MTR.	BREADTH IN MTR.	CARPET AREA IN SQ. MTR.
R-1	CLASS ROOM-1	10.35	7.65	79.18
R-2	CLASS ROOM-2	13.10	7.65	100.21
R-3	HEALTH & PHYSICAL	9.78	5.82	56.92
R-4	STAFF ROOM-1	6.85	5.27	36.10
R-5	PRINCIPAL'S OFFICE	6.45	6.23	40.18
R-6	ADD. OFFICE-1	6.29	6.175	38.84
R-7	VISITOR'S ROOM-1	5.175	4.00	20.70
R-8	BOYS' COMMON RM-1	6.10	4.00	24.40
R-9	SCIENCE LAB.	6.93	6.80	47.12
R-10	CURRICULUM LAB.	7.375	6.93	51.11
R-11	MATH. LAB.	7.50	6.93	51.97
R-12	GEOGRAPHY LAB.	7.50	4.175	31.31
R-13	GAMES ROOM	8.45	4.175	35.28
R-14	MULTIPURPOSE HALL	26.371	7.65	201.74
R-15	I.C.T. RES. CEN.	9.78	5.82	56.92
R-16	STAFF ROOM-2	6.85	5.27	36.10
R-17	GIRLS' COMMON RM-1	6.45	6.23	40.18
R-18	ADD. OFFICE-2	6.29	6.175	38.84
R-19	VISITOR'S ROOM-2	5.10	4.00	20.40
R-20	DEPARTMENTAL HEAD	6.30	4.00	25.20
R-21	ART & CRAFT	6.93	6.80	47.12
R-22	STORE ROOM-1	6.93	3.75	25.99
R-23	CLASS ROOM-3	11.50	6.93	79.70
R-24	ANY OTHER RM-1	11.25	4.175	46.97
R-25	STORE ROOM-2	4.825	4.175	20.14
R-26	CLASS ROOM-4	10.35	7.65	79.18
R-27	LIBRARY CUM READING	13.10	7.65	100.21
R-28	PSYCHOLOGY RES.	9.78	5.82	56.92
R-29	BOYS' COM. ROOM-2	6.85	5.270	36.10
R-30	LANGUAGE LAB.	6.45	6.23	40.18
R-31	ANY OTHER RM-2	6.29	6.175	38.84
R-32	CANTEEN	5.175	4.00	20.70
R-33	MUSIC ROOM	6.35	4.00	25.40
R-34	GIRLS' COM. ROOM-2	6.93	6.80	47.12
R-35	STORE ROOM-3	6.93	3.65	25.29
R-36	STORE ROOM-4	6.93	3.60	24.95
R-37	ANY OTHER RM-3	7.50	6.93	51.97
R-38	S.U.P.W. ROOM	16.20	4.175	67.63
R-39		5.175	3.00	15.52
R-39/1	GENTS TOILET	5.175	3.00	15.52
R-39/2		5.175	3.00	15.52
R-40		4.025	3.10	12.48
R-40/1	LADIES TOILET	4.025	3.10	12.48
R-40/2		4.025	3.10	12.48
R-41	PARKING SPACE	9.50	3.35	31.83
R-42	GUARD ROOM	2.70	2.40	6.48
MULTI PLAY GROUND		98.00	29.80	2920.40
open space for additional		Accommodation	1200.00	
Any other facility may be specified		a> Electricity, b> Water availability, c> Generator, d> Fire Extinguisher		

OFFICE SPACE:-

Approved
H.C. Roy
11/5/15
Position
Barnia, Nadia

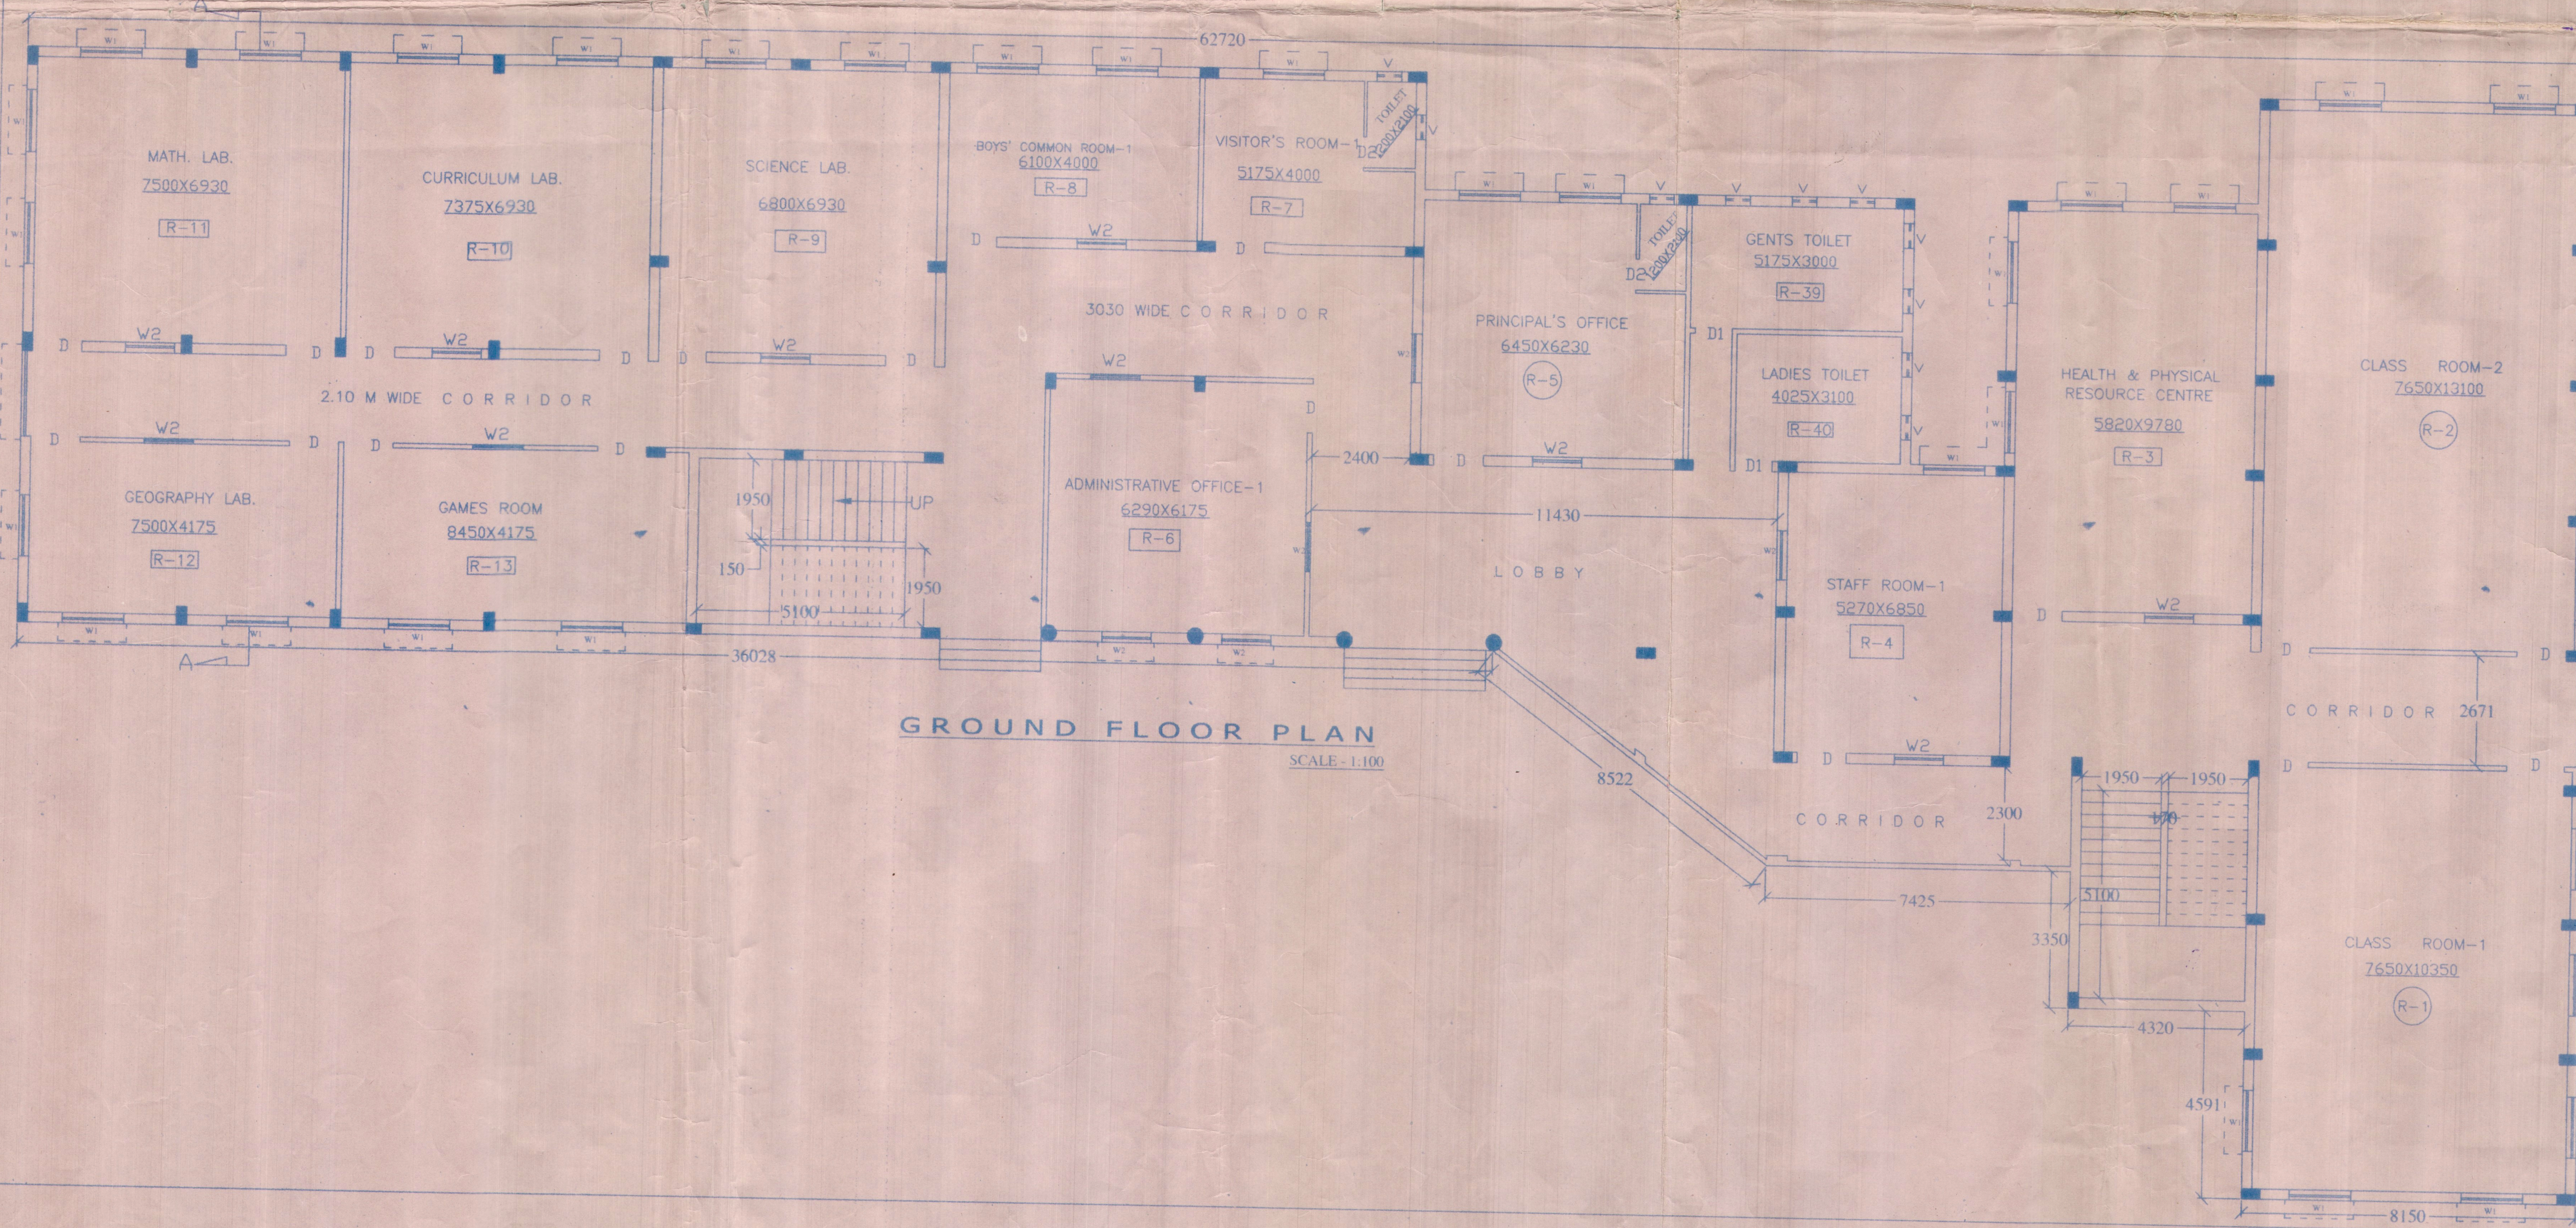

GROUND FLOOR PLAN
SCALE: 1:100

AREA OF THE LAND IN POSSESSION:-
155.00 DECIMAL=6272.57 SQ.M.
=67518.00 SQ.FT.
100.00 DECIMAL(CONVERTED TO VITI)
BUILT UP AREA (EDU. BUILDING) :-
GROUND FLOOR- 1006.67 SQ.M
FIRST FLOOR - 1006.67 SQ.M
SECOND FLOOR- 1006.67 SQ.M
TOTAL BUILT UP AREA- 3020.01 SQ.M
= 32507.39 SQ.FT

PROPOSED G+2 STORIED EDUCATIONAL BUILDING PLAN FOR
"COMPOSITE INSTITUTION" COURSE- D. EL. ED. ONE BASIC
UNIT PLUS B. ED. ONE BASIC UNIT UNDER THE NAME OF
'RENUKADEBI SHIKSHAK SHIKHAN MAHABIDHYALAYA' ON PLOT
NO-2, KHATIAN NO-1861, MOUZA-UJIRPUR, J L NO-27 AT
VILLAGE-UJIRPUR, P.O.-BARNIA UNDER BARNIA GRAM
PANCHAYAT, P.S.-TEHATTA, DIST.-NADIA, WEST BENGAL.
TOTAL BUILT UP (EDU. BUILDING) AREA-3020.01 SQ.M=32507.39 S.FT.

ALL DIMENSION ARE IN MM. OTHER WISE STATED.
SHEET NO-1. SCALE-1:100, 1:400

ARCHITECTURAL GR. & 1ST. FL. P.
DRAWING :- NOTE SHEET

AUTHORITY'S SIG:- ENGINEER
President
Jugle Kishore Memorial Trust
Countersigned
Jugle Kishore Memorial Trust
Assistant Engineer
Murshidabad Sub-Divn. No-11
Social Sector P.W. Div.
Govt. of West Bengal

